



FRONT ELEVATION



ORCHID 15-4 (REV) 'A' Corner Unit Unit 1	GINGER 15-2 (STD) 'A2' Unit 2	GINGER 15-2 (REV) 'A1' Unit 3	GINGER 15-2 (STD) 'A2' End Unit Unit 4
---	--	--	---

REAR ELEVATION



GINGER 15-2 (STD) 'A2' End Unit Unit 4	GINGER 15-2 (REV) 'A1' Unit 3	GINGER 15-2 (STD) 'A2' Unit 2	ORCHID 15-4 (REV) 'A' Corner Unit Unit 1
---	--	--	---


GINGER  
15-2 ('A2')

GINGER  
15-2 ('A1')


GINGER  
15-2 ('A2' END)

**GINGER**


Elev. A1 | 2,019 sq.ft. • Elev. A2 | 2,054 sq.ft. • Elev. A2 End | 2,107 sq.ft.

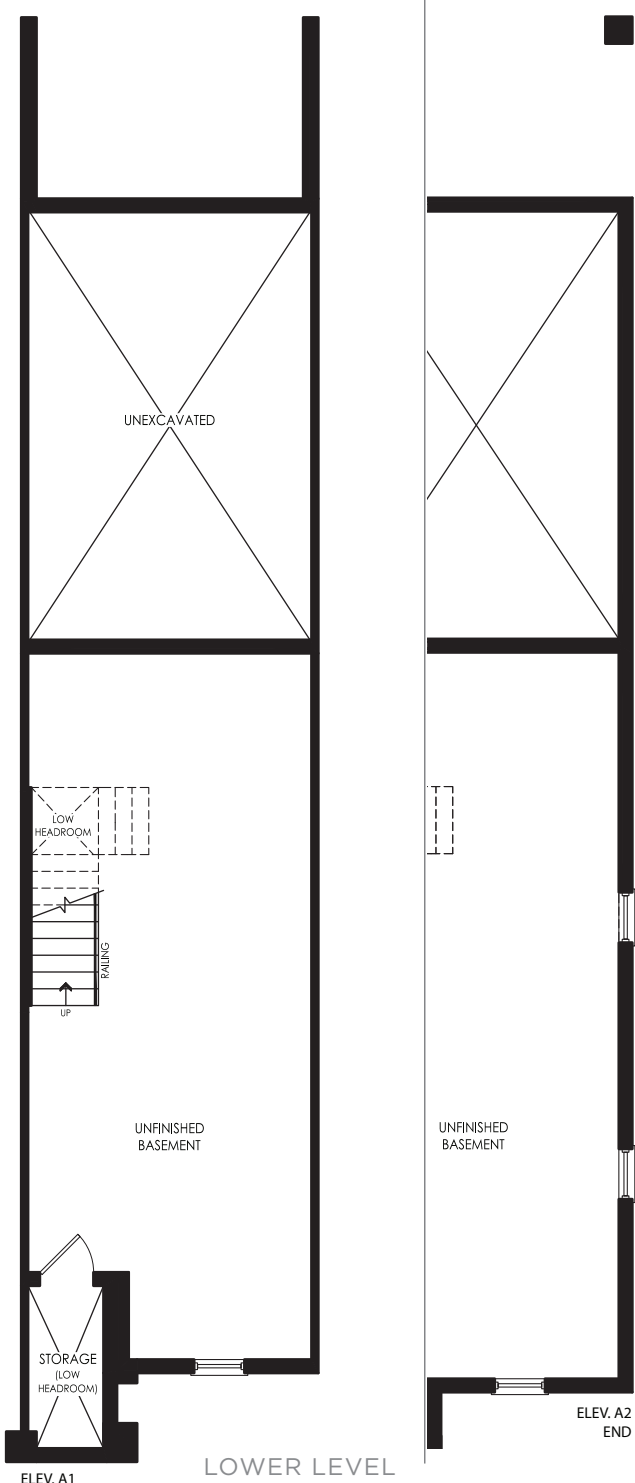


LOWER LEVEL

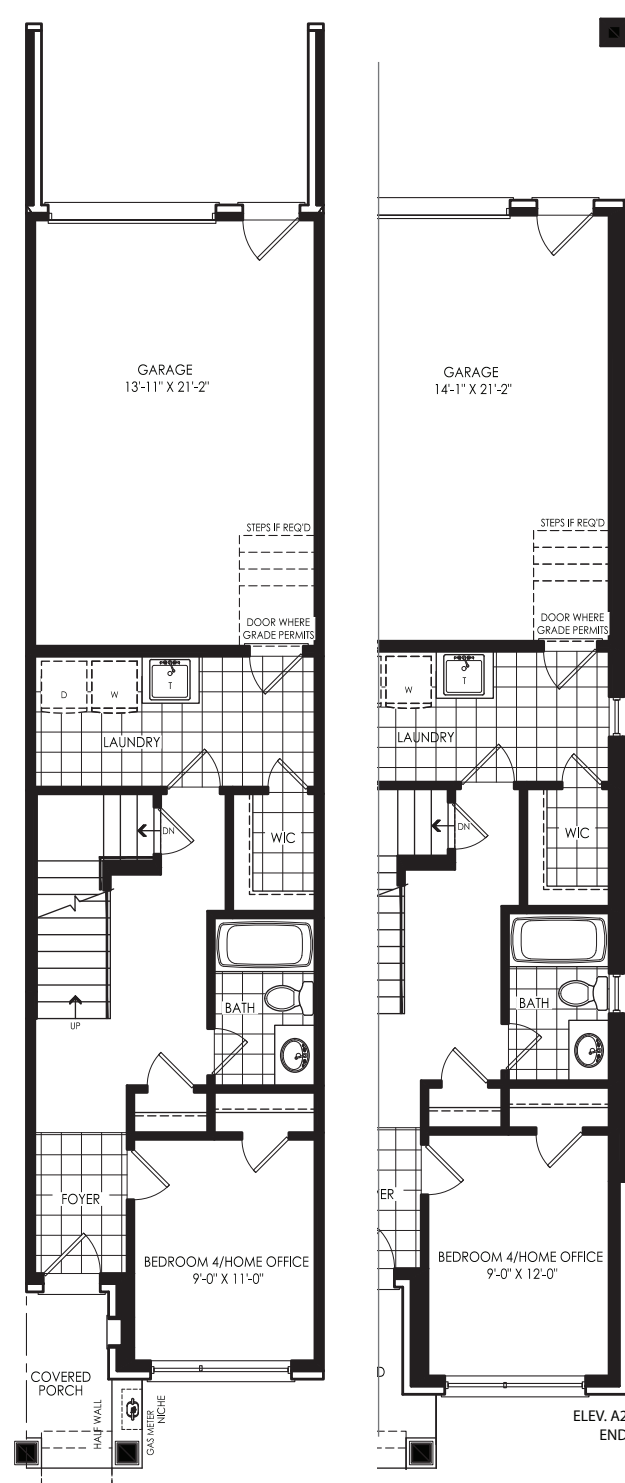


GROUND LEVEL

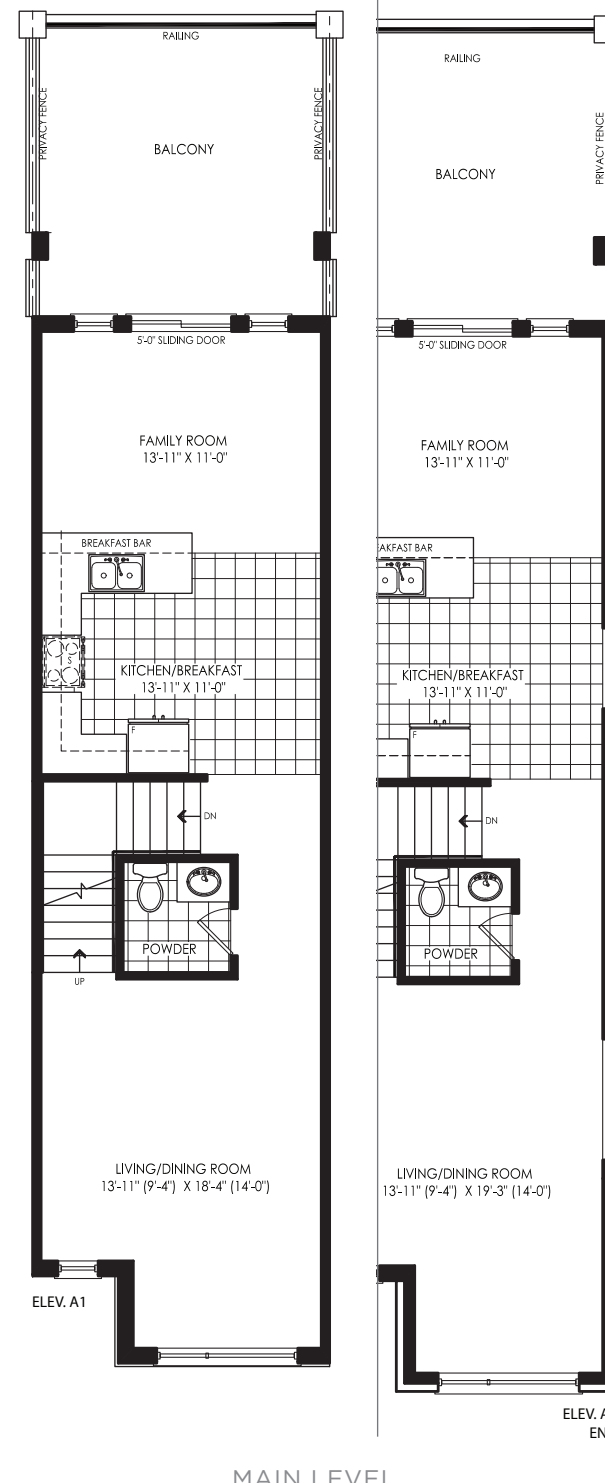


MAIN LEVEL

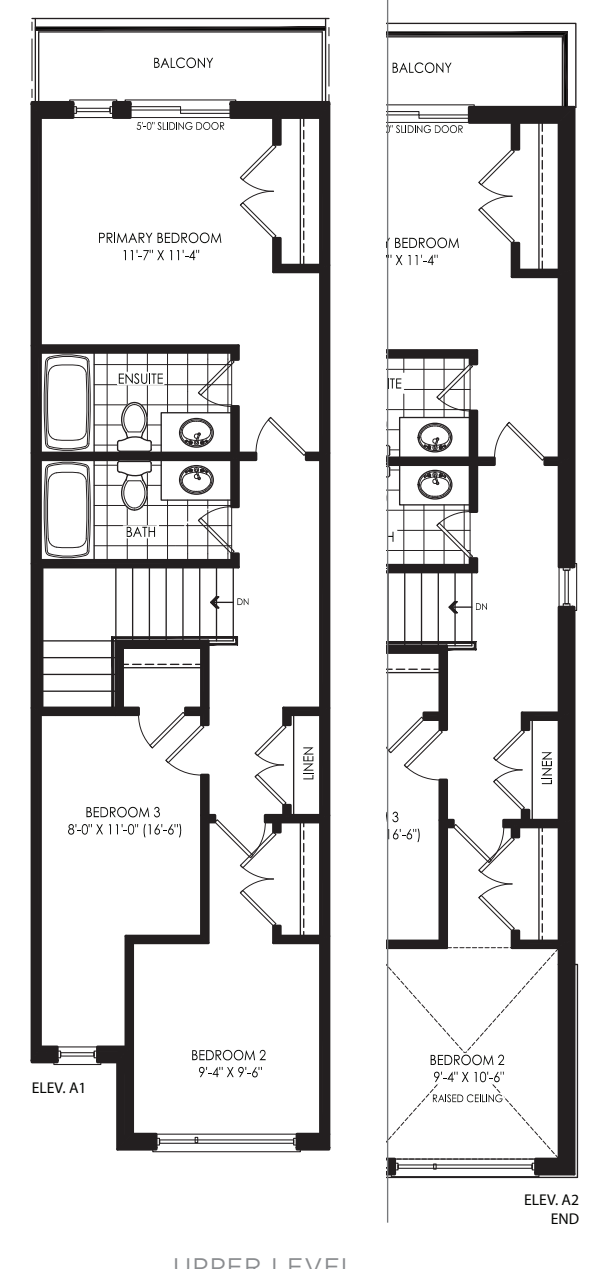


UPPER LEVEL

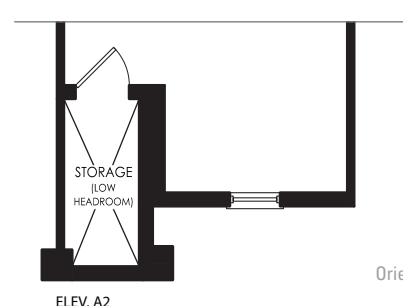


ELEV. A2

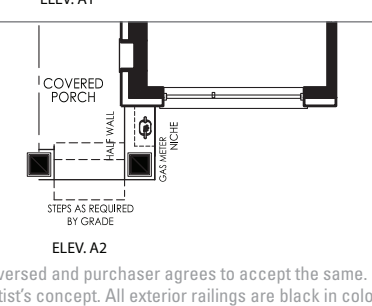

ELEV. A2

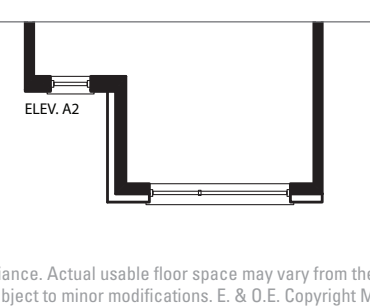

ELEV. A2

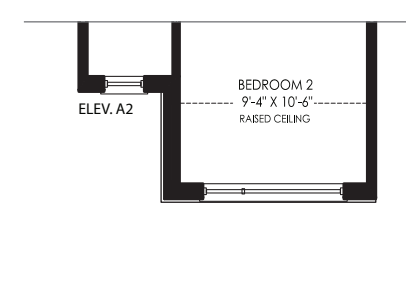

ELEV. A2



Orientation of home may be reversed and purchaser agrees to accept the same. Steps and porches may vary at any exterior entrance ways due to grading variance. Actual usable floor space may vary from the stated floor area. All renderings are artist's concept. All exterior railings are black in colour where applicable. Dimensions, specifications and architectural detailing subject to minor modifications. E. & O.E. Copyright May 2023.